

Wheaton North High School

701 W Thomas Road
Wheaton, IL 60187

2017 Referendum Projects

Community Unit School District 200



Major Components (see diagram below)

- C** Capital Projects include: roofing replacement, entry door replacement, auditorium sound & lighting replacement, plumbing improvements
- 1** Expand and reconfigure Media Production Studio

Project Overview

Original Construction

1964

Last Major Project

2003-2006

Area of Renovation

Appx. 2,800 gsf




Proposed Preliminary Budget

\$6,842,100 - Capital & Educational Projects

Major Projects

Media Studio Renovation, Roof Replacement, Entry Door Replacement, Auditorium Sound & Lighting Replacement, Plumbing Improvements

Implementation Timeline

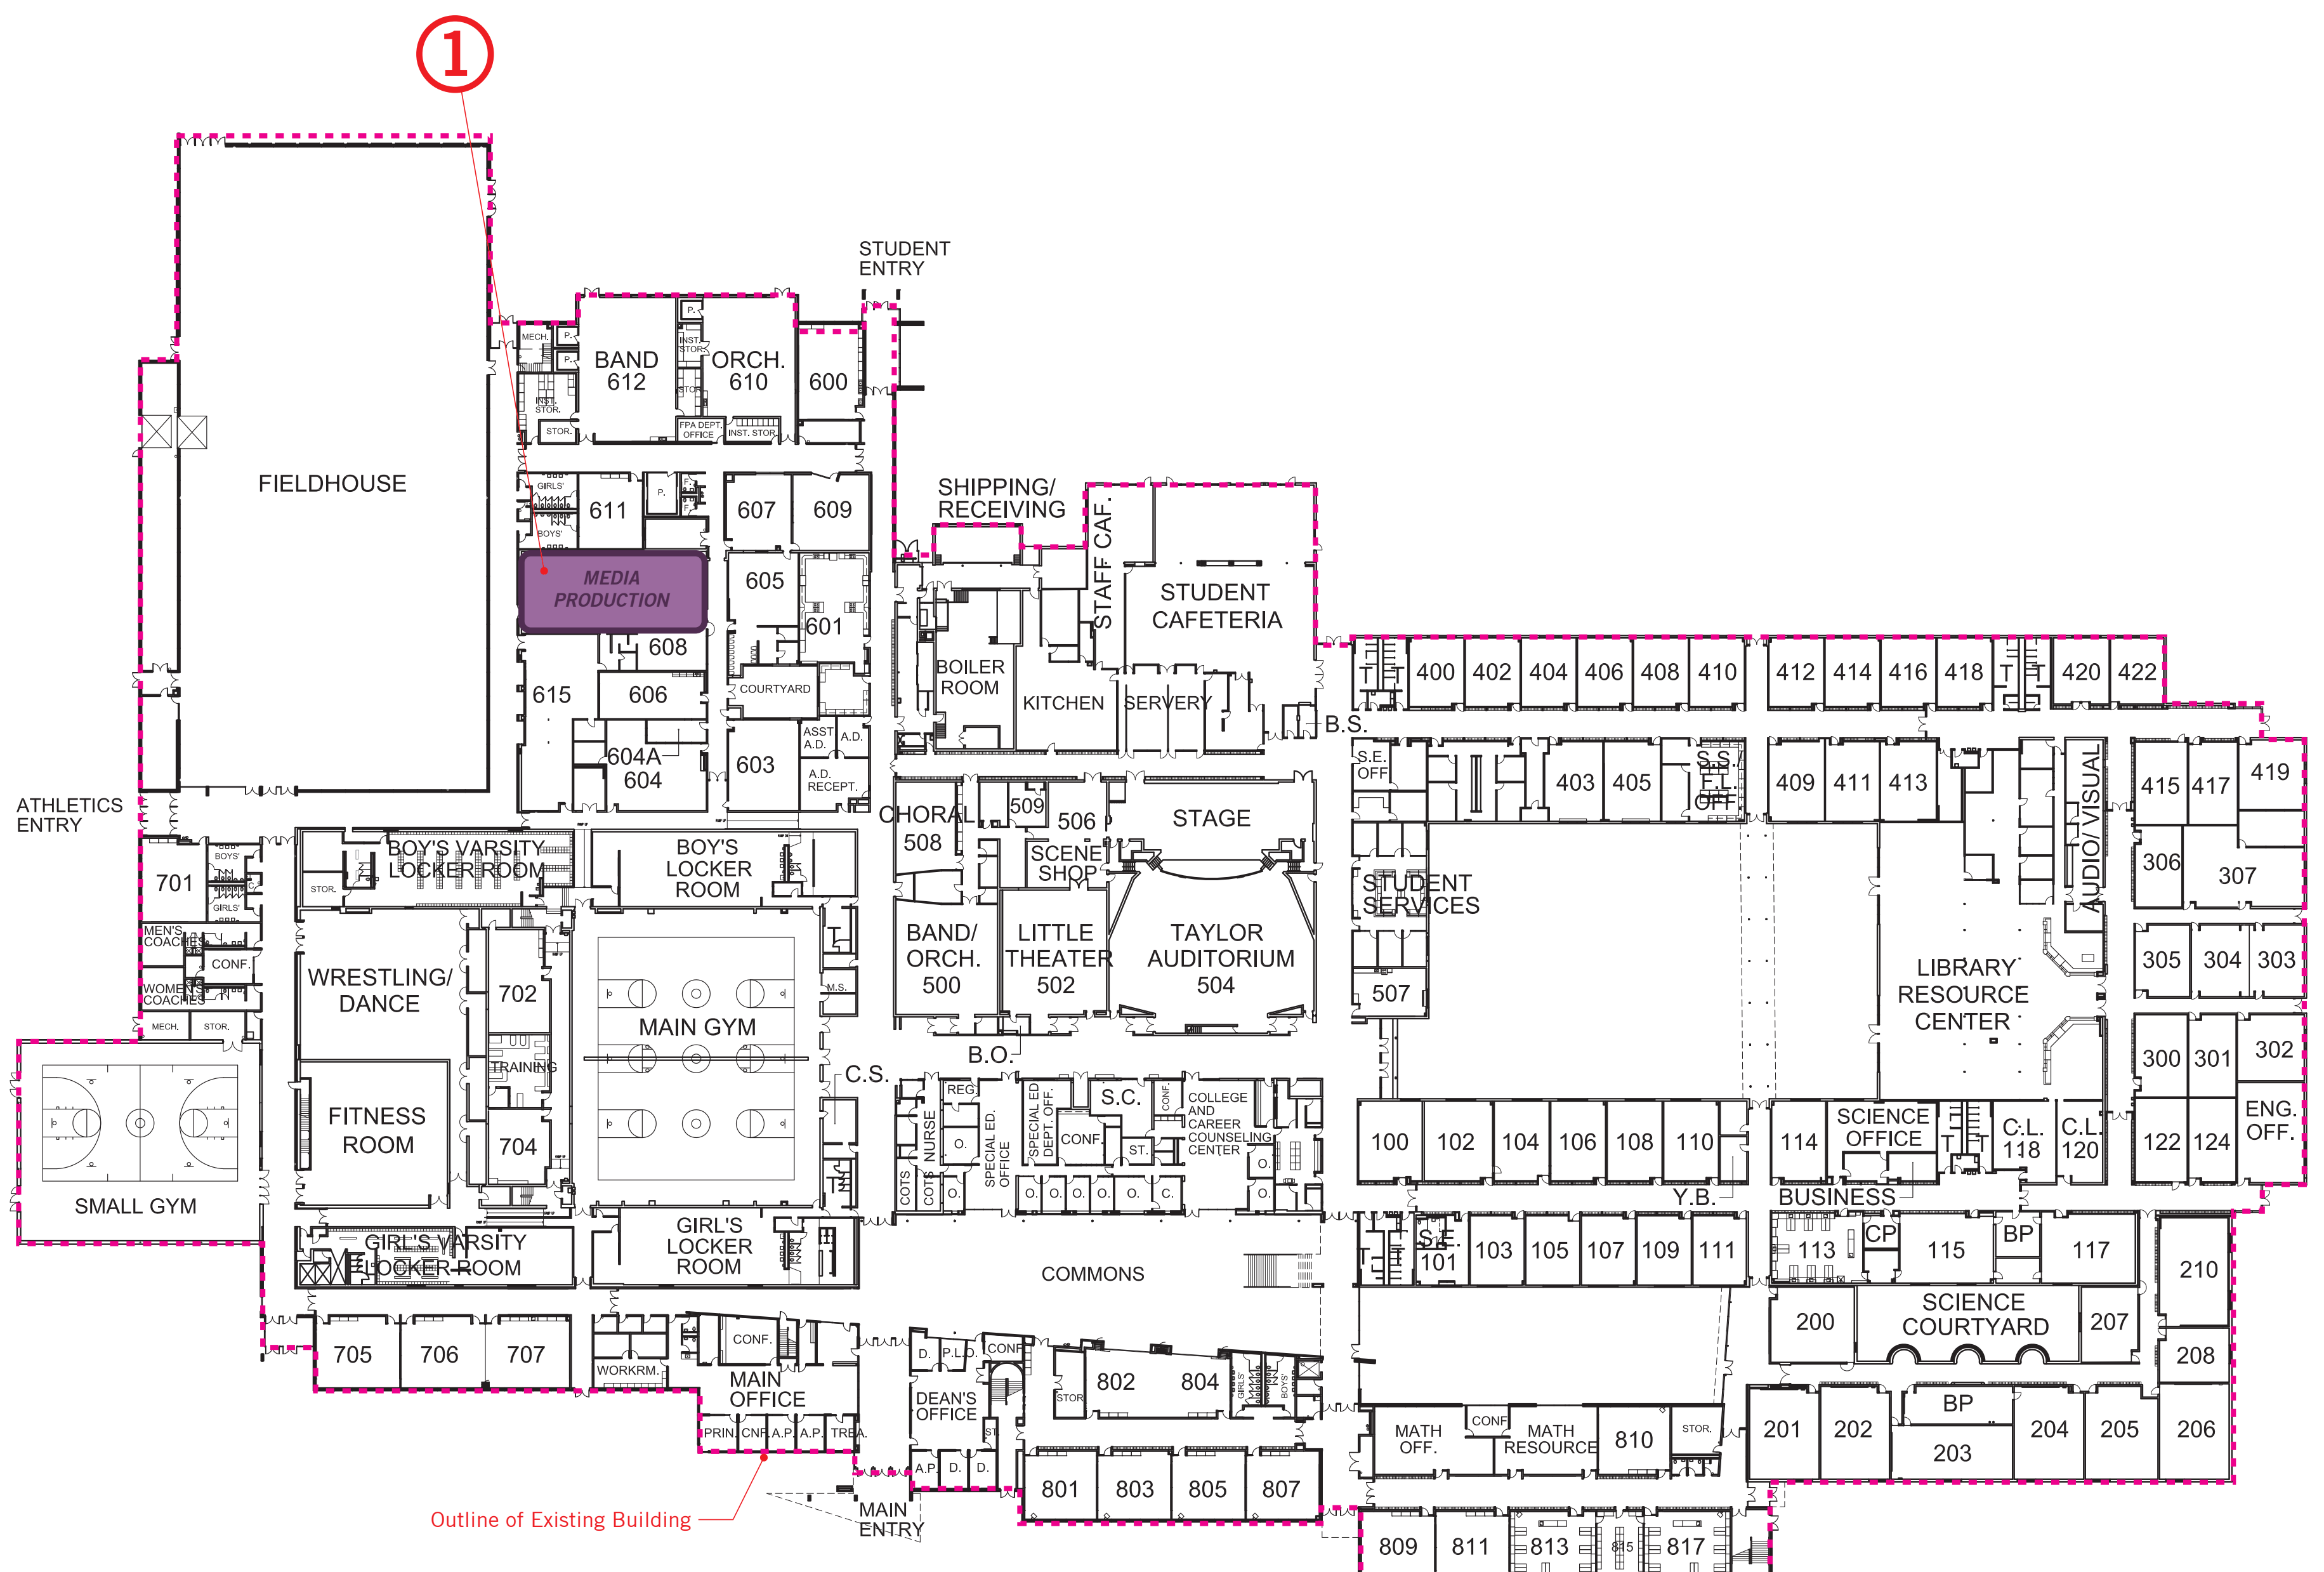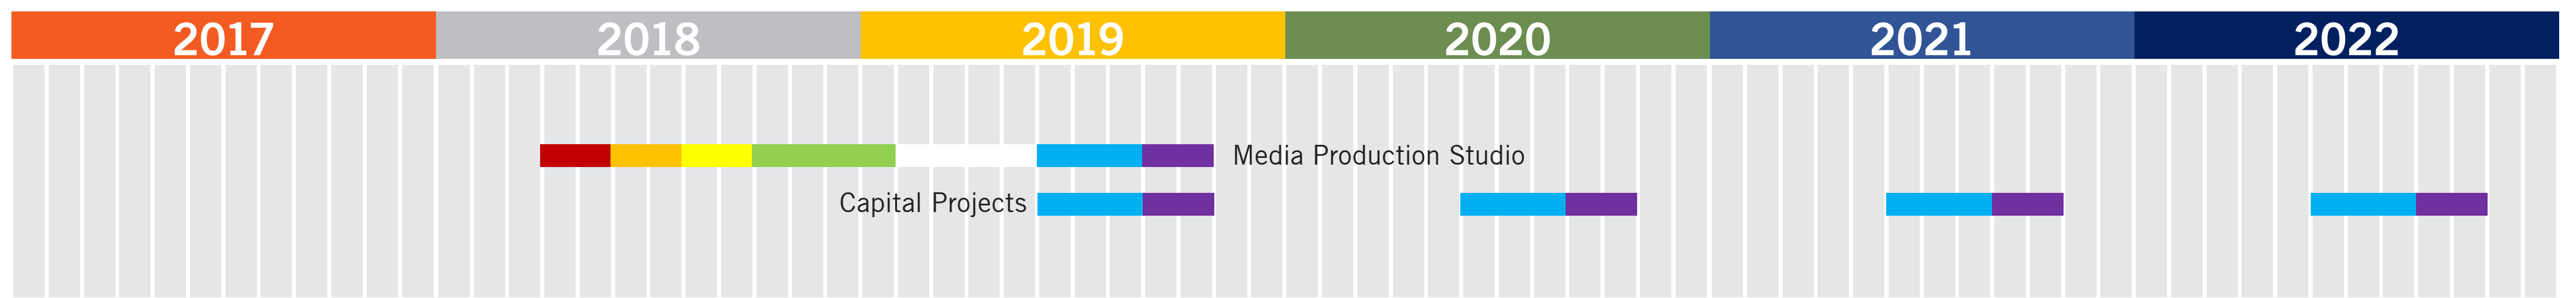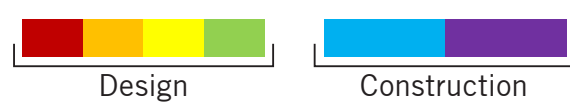

Wheaton North High School

Major Components Diagram